





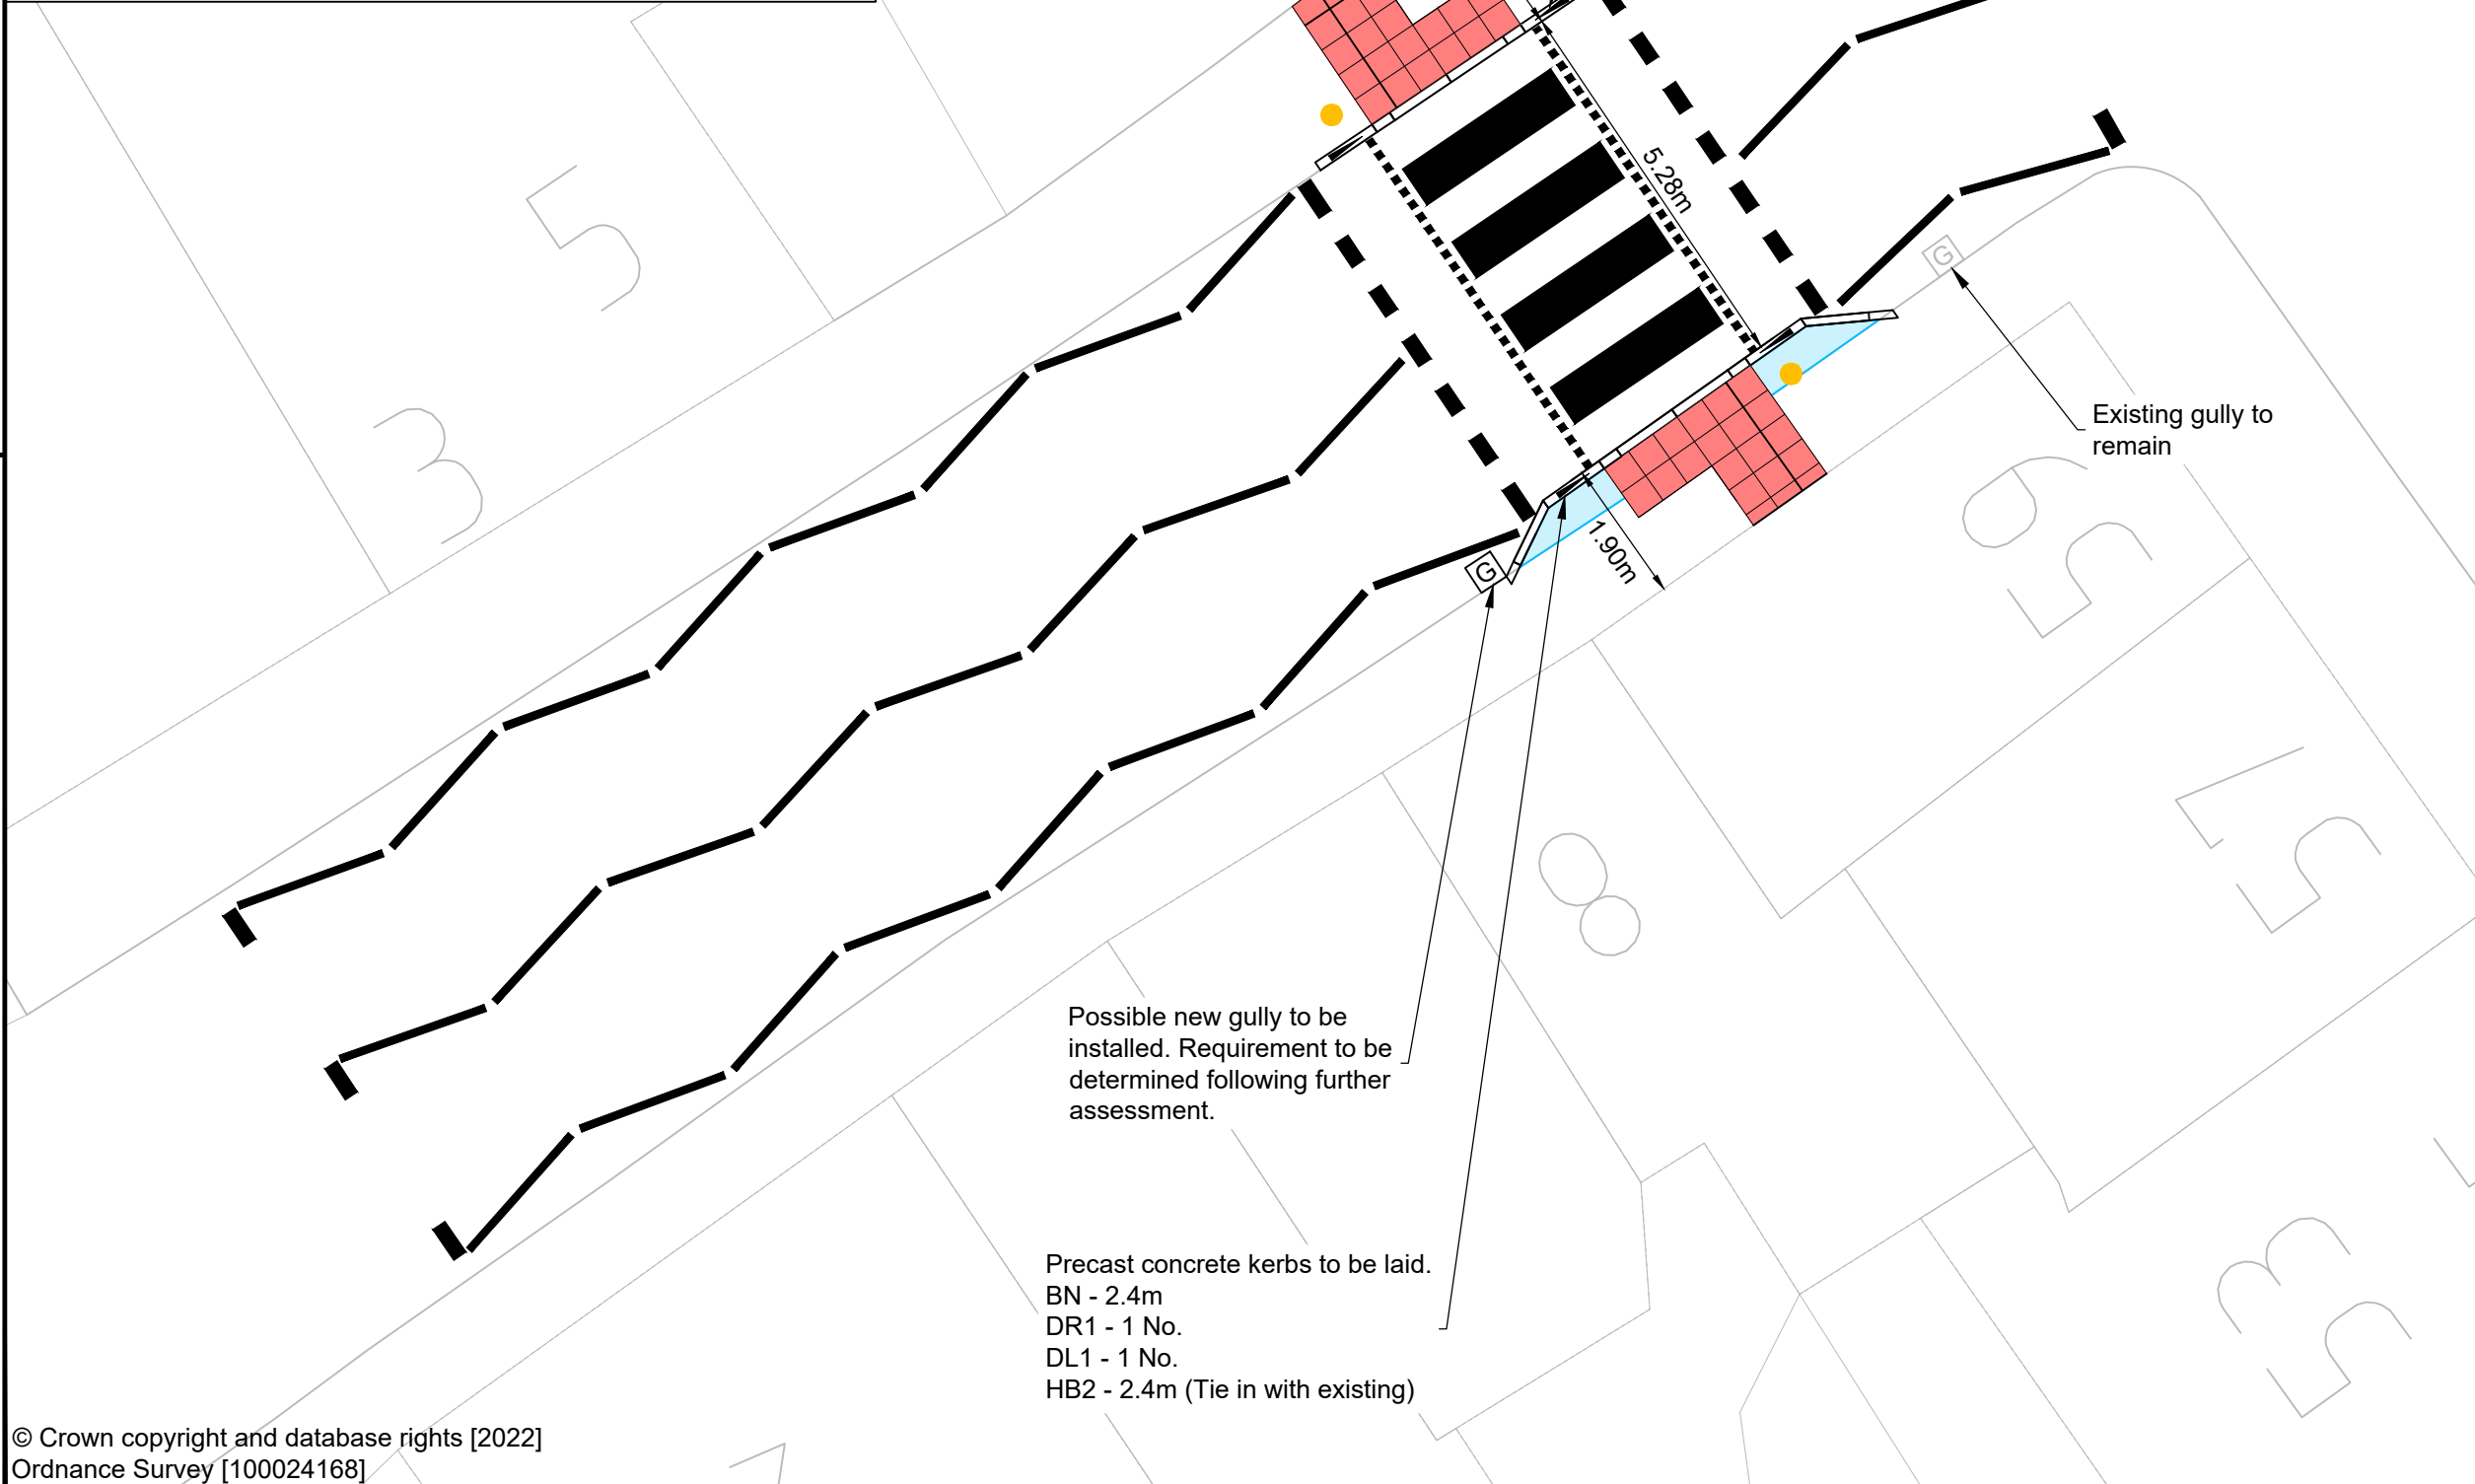
Site Location
X=365351
Y=254747

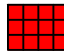

Precast concrete kerbs to be laid.
BN - 2.4m
DR1 - 1 No.
DL1 - 1 No.

Key:

-  Red coloured tactile paving
-  Asphalt pavement build out
-  Belisha beacon
-  100x100mm studs



Possible new gully to be installed. Requirement to be determined following further assessment.

Precast concrete kerbs to be laid.
BN - 2.4m
DR1 - 1 No.
DL1 - 1 No.
HB2 - 2.4m (Tie in with existing)

P01	First issue			
Rev	Revision details	Chkd	Appd	Date
Drawn:		Preliminary		✓
Design:		For comment		
Chkd:		For tender		
Appd:		For construction		
Date:		As constructed		
		Other		

Balfour Beatty
Living Places

Client
DIRECTOR for ECONOMY & PLACE
Herefordshire Council
Place Based Commissioning, Plough Lane, PO Box 4, Hereford, HR4 0LX

Project Name
Bromyard Market Town Improvements

Drawing Title
Cruxwell Street Crossing

Original Drg Size : A3 Dimensions : -
Scale : 1:100 Copyright © BBLP

Drawing No Rev
P01